


NOTE: NO POLLUTED AND/OR SEDIMENT LADEN RUNOFF IS TO BE DISCHARGED, DIRECTLY OR INDIRECTLY, INTO COUNCIL OR MELBOURNE WATER DRAINS OR WATERCOURSES

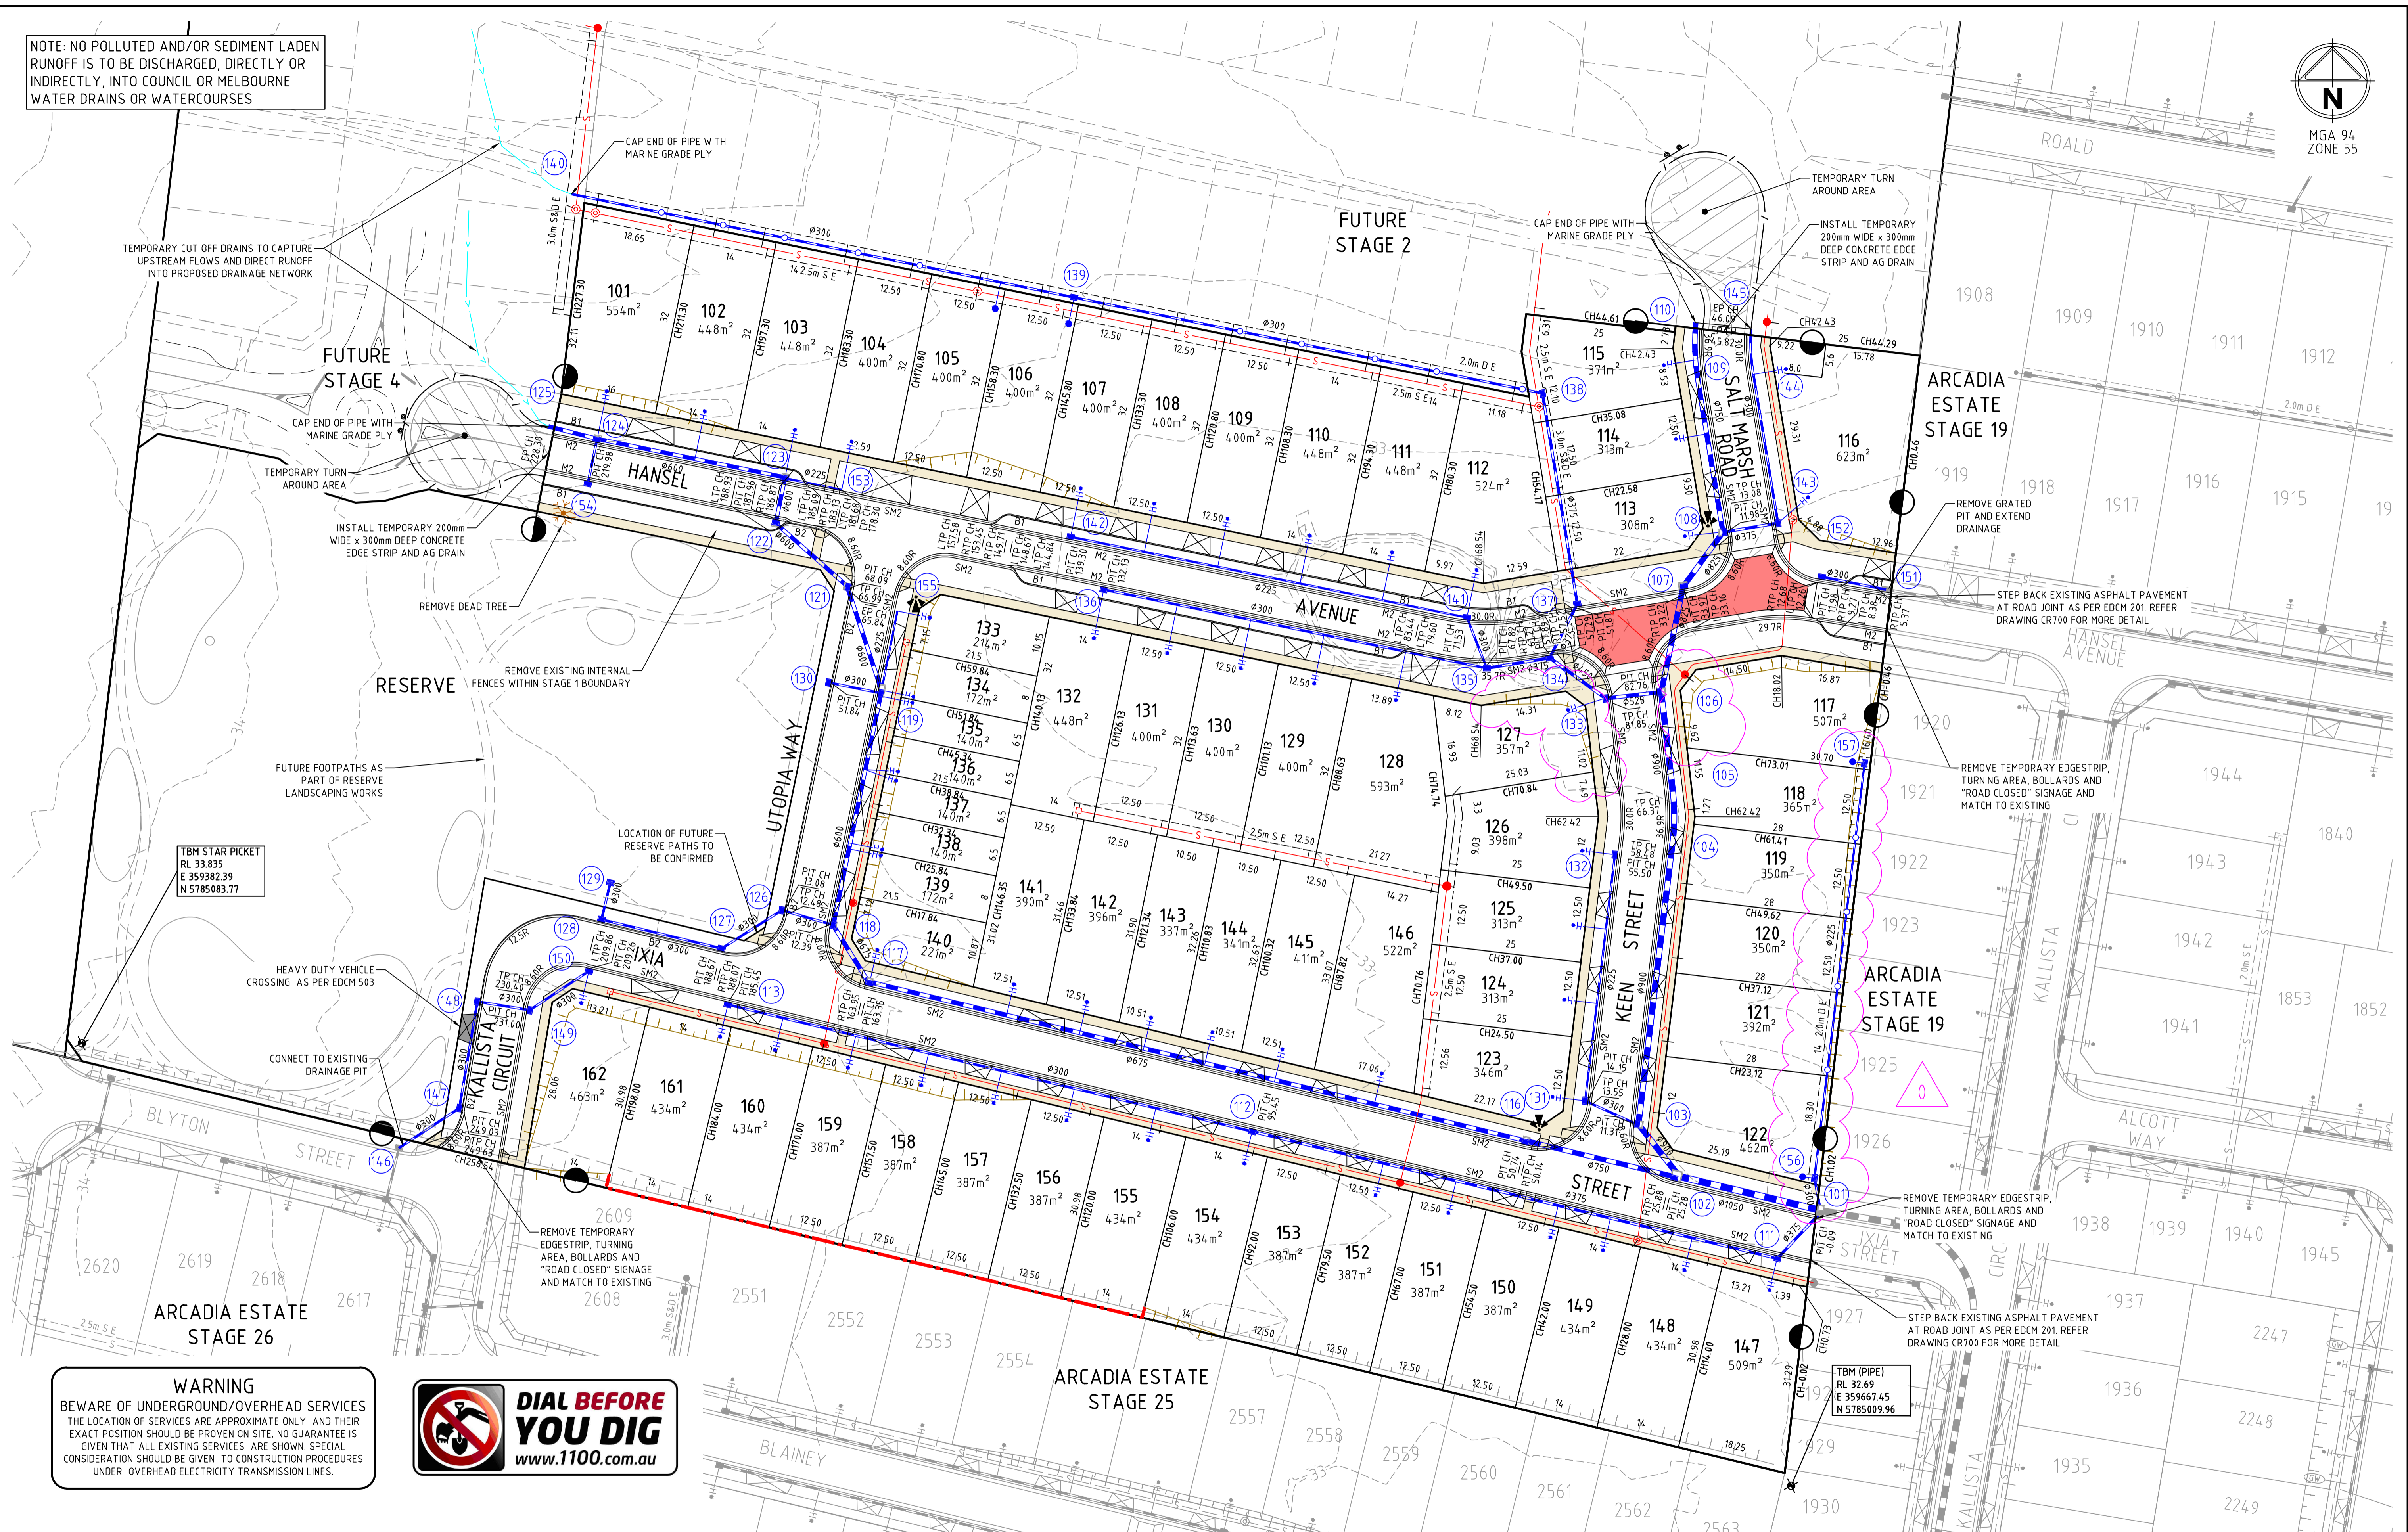

TBM STAR PICKET
RL 33.835
E 359382.39
N 5785083.77

TBM (PIPE)
RL 32.69
E 359667.45
N 5785009.96

WARNING
BEWARE OF UNDERGROUND/OVERHEAD SERVICES
THE LOCATION OF SERVICES ARE APPROXIMATE ONLY AND THEIR EXACT POSITION SHOULD BE PROVEN ON SITE. NO GUARANTEE IS GIVEN THAT ALL EXISTING SERVICES ARE SHOWN. SPECIAL CONSIDERATION SHOULD BE GIVEN TO CONSTRUCTION PROCEDURES UNDER OVERHEAD ELECTRICITY TRANSMISSION LINES.



© Spiire Australia Pty Ltd All Rights Reserved
This document is produced by Spiire Australia Pty Ltd solely for the benefit of and use by the client in accordance with the terms of the retainer. Spiire Australia Pty Ltd does not and shall not assume any responsibility or liability whatsoever to any third party arising out of any use or reliance by third party on the content of this document.



L6 414 LA TROBE STREET PO BOX 16084 MELBOURNE
VICTORIA 8007 AUSTRALIA T 61 3 9993 7888
spiire.com.au ABN 58 050 029 635



Designed
M. WRIGHT
Checked
B. IBBS
Authorised
N. GREEN
Date
07/10/21


**OFFICER CENTRAL
STAGE 1
ROAD AND DRAINAGE
FACE PLAN**
CARDINIA SHIRE
YOURLAND PTY LTD

CONSTRUCTION Drg No 308176CR200 Rev 0

file name: 308176CR200.dwg, layout: rns, csp:00, created by: Mitchell Wright, file location: \\spira\projects\308176\Drawings\308176.dwg, plot date: 12/10/2021 8:26 AM, Sheet 2 of 27, Sheets



- FILL GREATER THAN 200mm
- CUT GREATER THAN 200mm

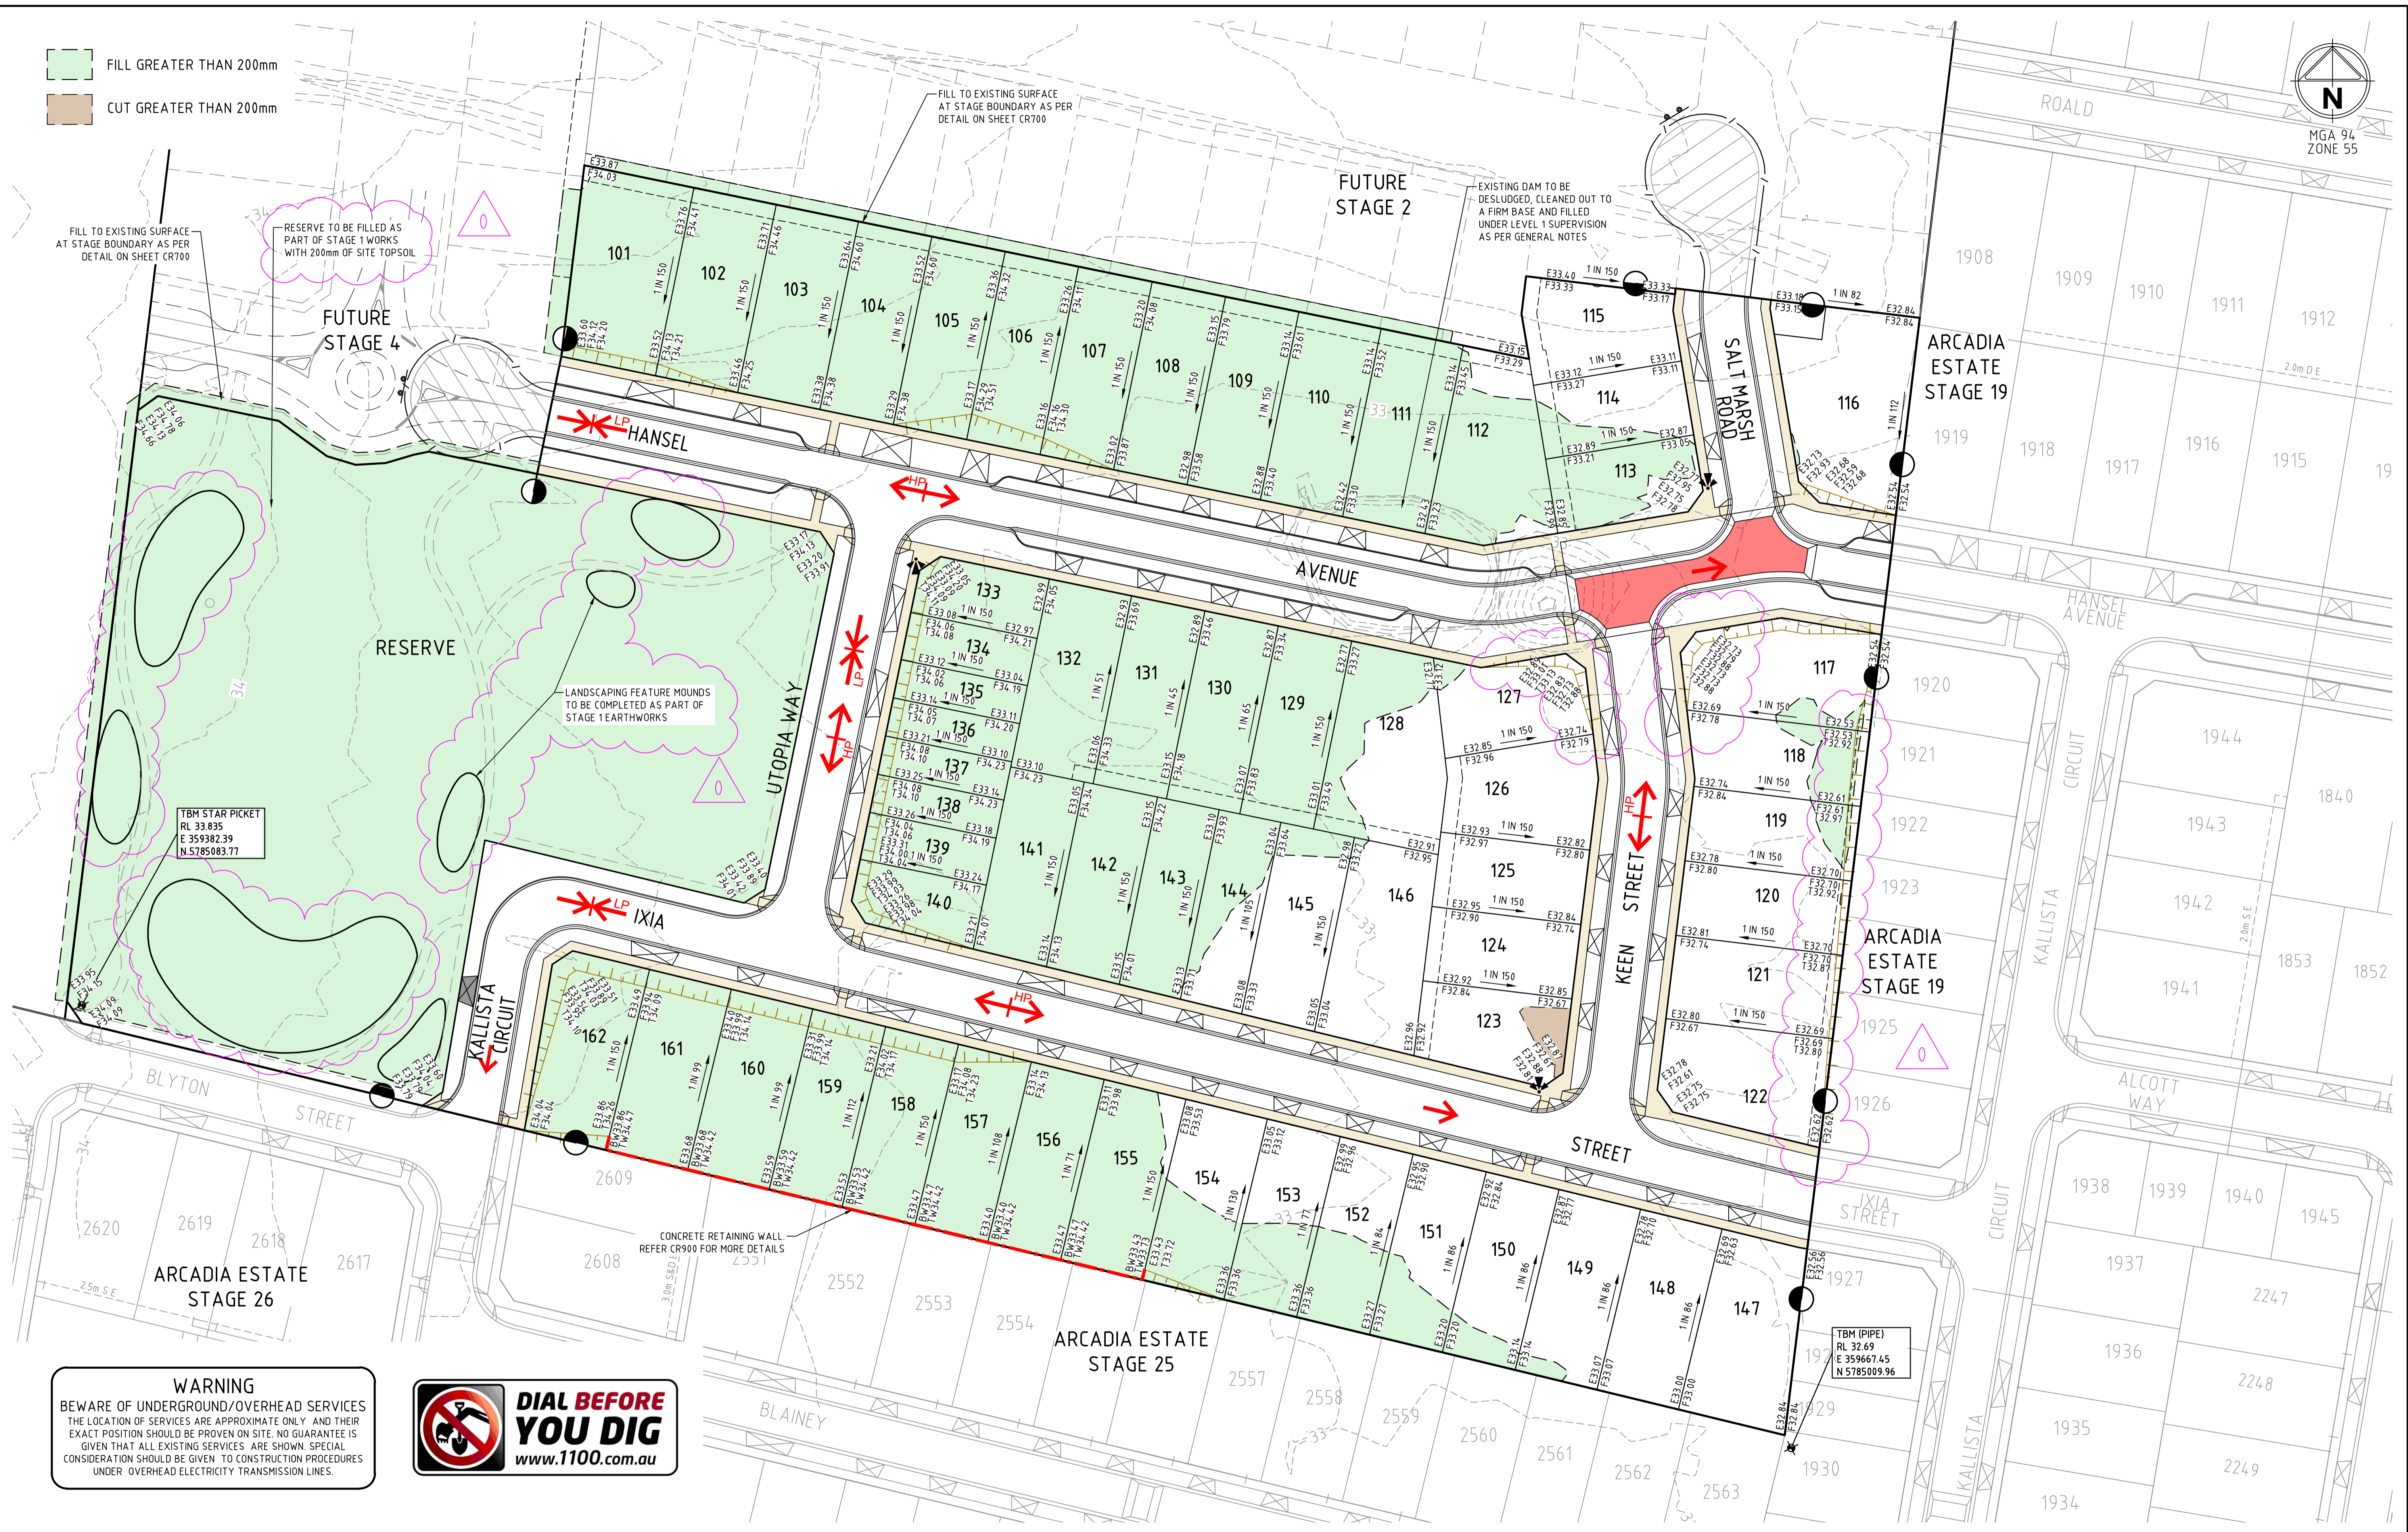

TBM STAR PICKET
RL 33.835
E 359382.39
N 5785083.77

TBM (PIPE)
RL 32.69
E 359667.45
N 5785009.96

WARNING
BEWARE OF UNDERGROUND/OVERHEAD SERVICES
THE LOCATION OF SERVICES ARE APPROXIMATE ONLY AND THEIR EXACT POSITION SHOULD BE PROVEN ON SITE. NO GUARANTEE IS GIVEN THAT ALL EXISTING SERVICES ARE SHOWN. SPECIAL CONSIDERATION SHOULD BE GIVEN TO CONSTRUCTION PROCEDURES UNDER OVERHEAD ELECTRICITY TRANSMISSION LINES.



© Spiire Australia Pty Ltd All Rights Reserved
This document is produced by Spiire Australia Pty Ltd solely for the benefit of and use by the client in accordance with the terms of the retainer. Spiire Australia Pty Ltd does not and shall not assume any responsibility or liability whatsoever to any third party arising out of any use or reliance by third party on the content of this document.



L6 414 LA TROBE STREET PO BOX 16084 MELBOURNE
VICTORIA 8007 AUSTRALIA T 61 3 9993 7888
spiire.com.au ABN 55 050 029 635



Designed
M. WRIGHT
Checked
B. IBBS
Authorised
N. GREEN
Date
07/10/21

**OFFICER CENTRAL
STAGE 1
ROAD AND DRAINAGE
EARTHWORKS PLAN
CARDINIA SHIRE
YOURLAND PTY LTD**

CONSTRUCTION Drg No 308176CR202 Rev 0

file name: 308176CR202.dwg, layout: crns, cdate: 07/10/2021 8:26 AM, sheet: 4 of 27, sheets